


DAMPENING SOLUTION
CHILLER INSTALLATION

- DO BALL VALVE
- DAMPENING SOLUTION RETURN
- DAMPENING SOLUTION FEED

GROUND LEVEL

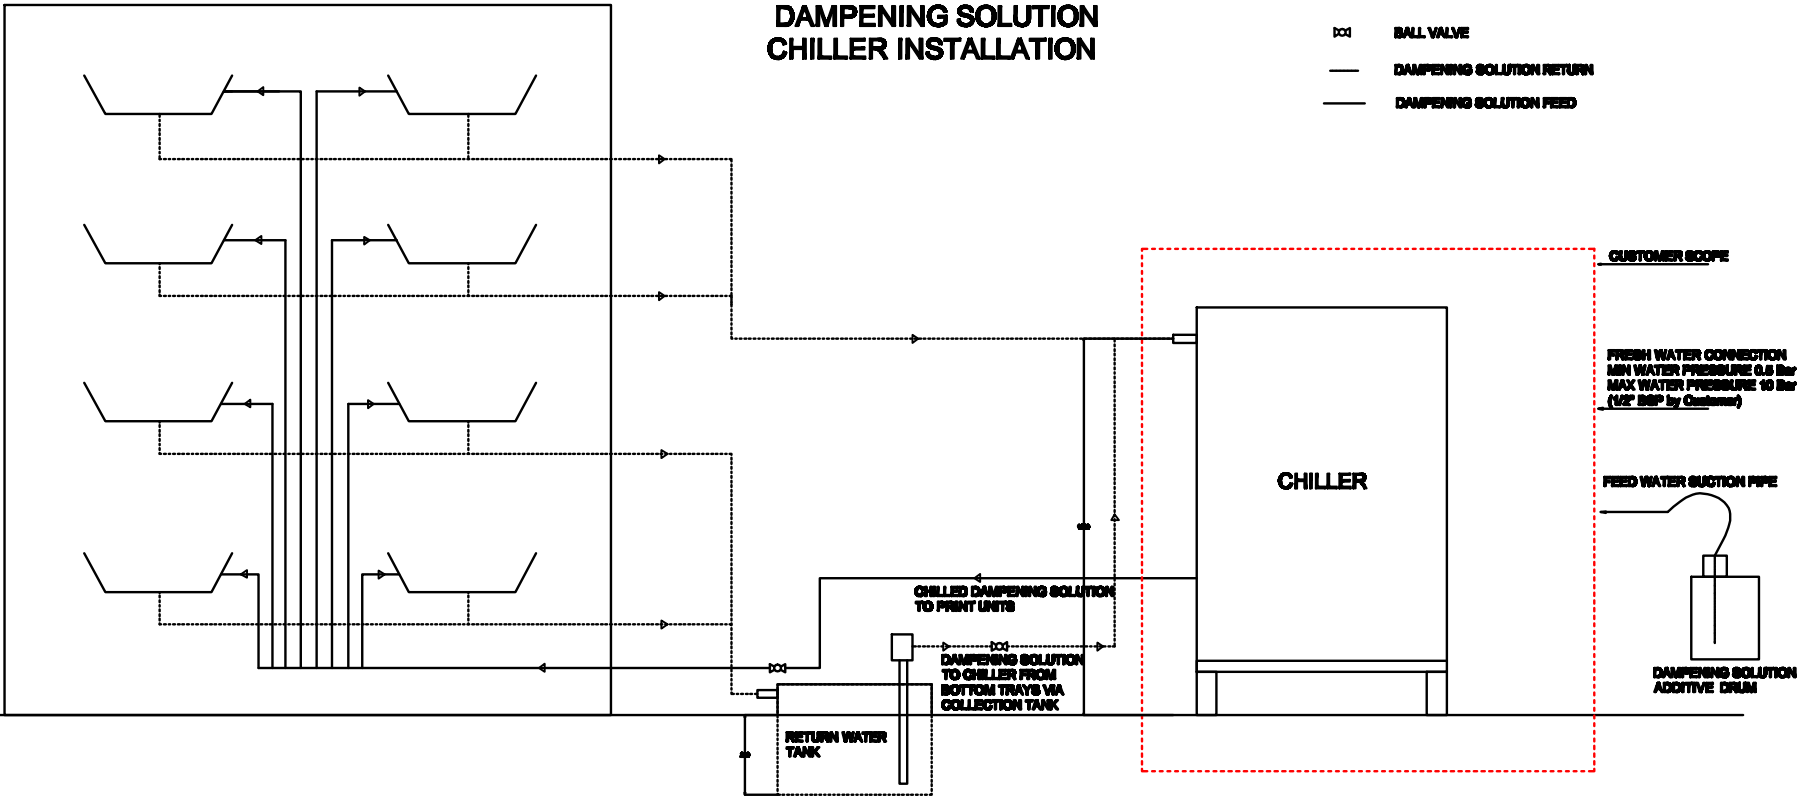


